


EXHIBIT 'A'

THE MEADOWLANDS CONDOMINIUMS - SITE PLAN DES MOINES, IOWA

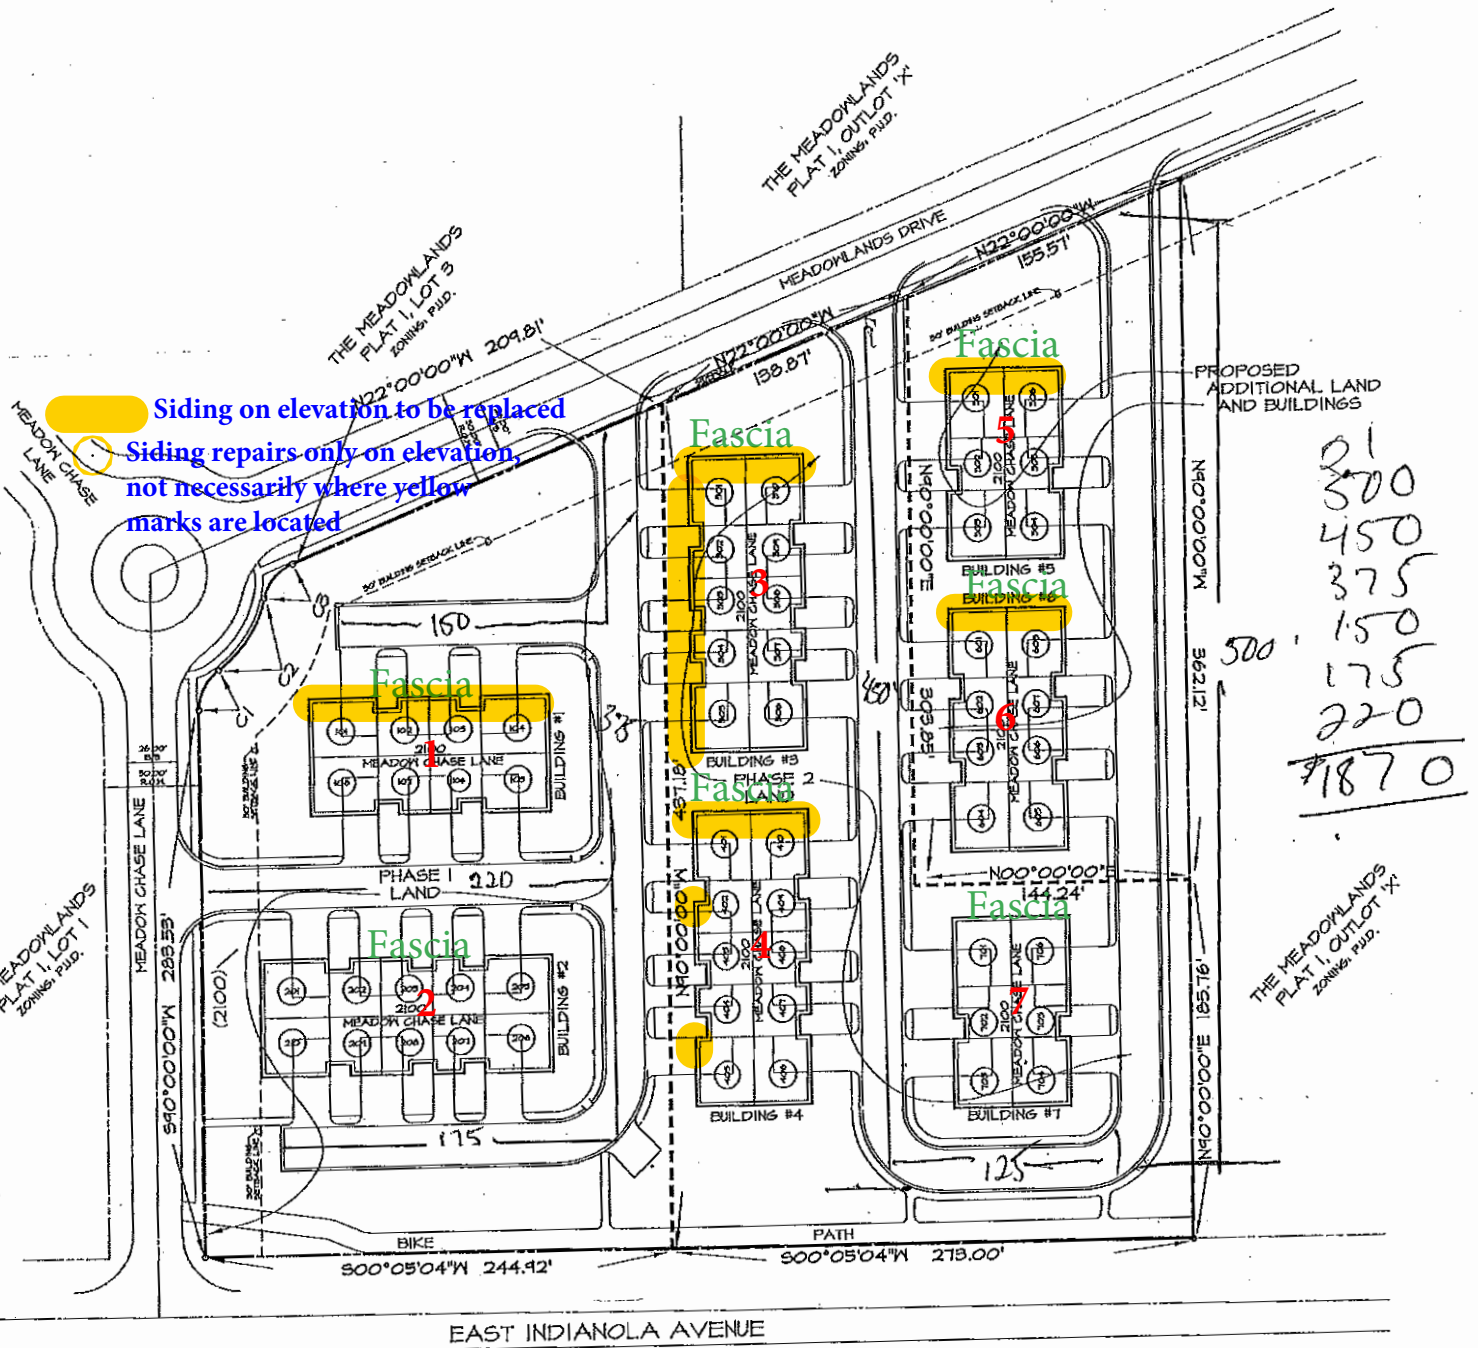

PROPOSED ADDITIONAL LAND AND BUILDINGS

01
300
450
375
150
175
220
<u>71870</u>

DRIVE DATA

NUMBER	DELTA	RADIUS	LENGTH	TANGENT	CHORD	CH. BEARING
1	54°55'14"	25.00	23.46	12.49	23.06	N62°32'23"W
2	41°50'28"	62.00	45.28	23.70	44.28	N56°00'00"W
3	54°55'14"	25.00	23.46	12.49	23.06	N49°21'31"W

West
South North
East

CIVIL ENGINEERING CONSULTANTS, INC.
 2400 86TH STREET, UNIT 12 DES MOINES, IOWA 50322.4379
 PHONE 515.276.4884 FAX 515.276.7084

